

Mountain View Corridor Utah County 1000 South 7 Lane Typical Sections

Assumed Characteristics

1. Residential area with properties backing the roadway
2. Access only at signalized intersections
3. Signal spacing greater than or equal to 1 mile
4. Sidewalk on both sides of road
6. Street coordinates are Lehi City based




ENVIRONMENTAL
IMPACT STATEMENT


Figure 8-E

Utah County
1000 South Arterial
Typical Sections

May 2005

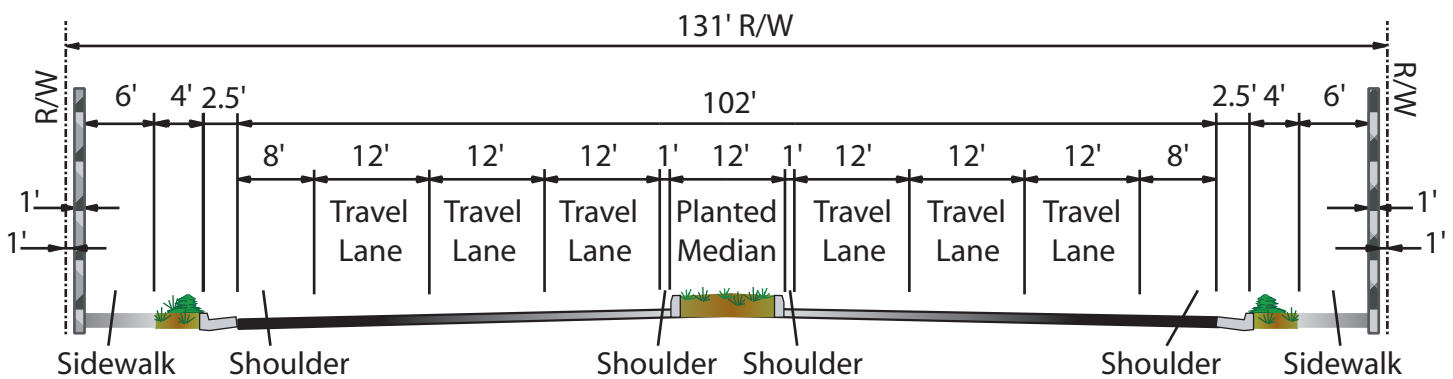

7 Lane Arterial With Noise Wall
Design Speed = 45mph
Runs from intersection of
1000 South/SR-73 to Millpond Drive (950 East)

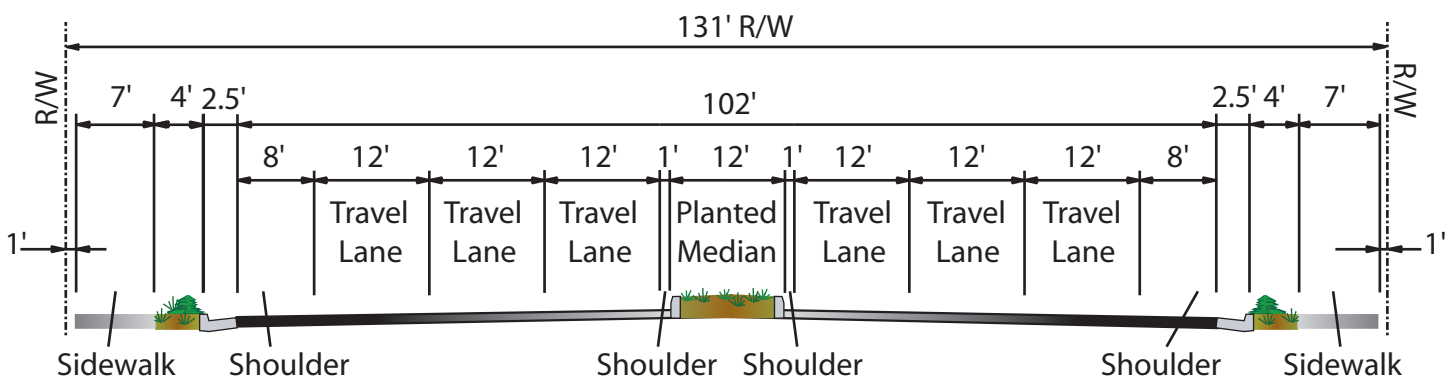

7 Lane Arterial Without Noise Wall
Design Speed = 45mph
Runs from intersection of
1000 South/SR-73 to Millpond Drive (950 East)